



STEBBING PRIMARY SCHOOL
PROPOSED IMPROVEMENT WORKS
NEW STANDALONE CLASSROOM



View of South Facing Elevation.

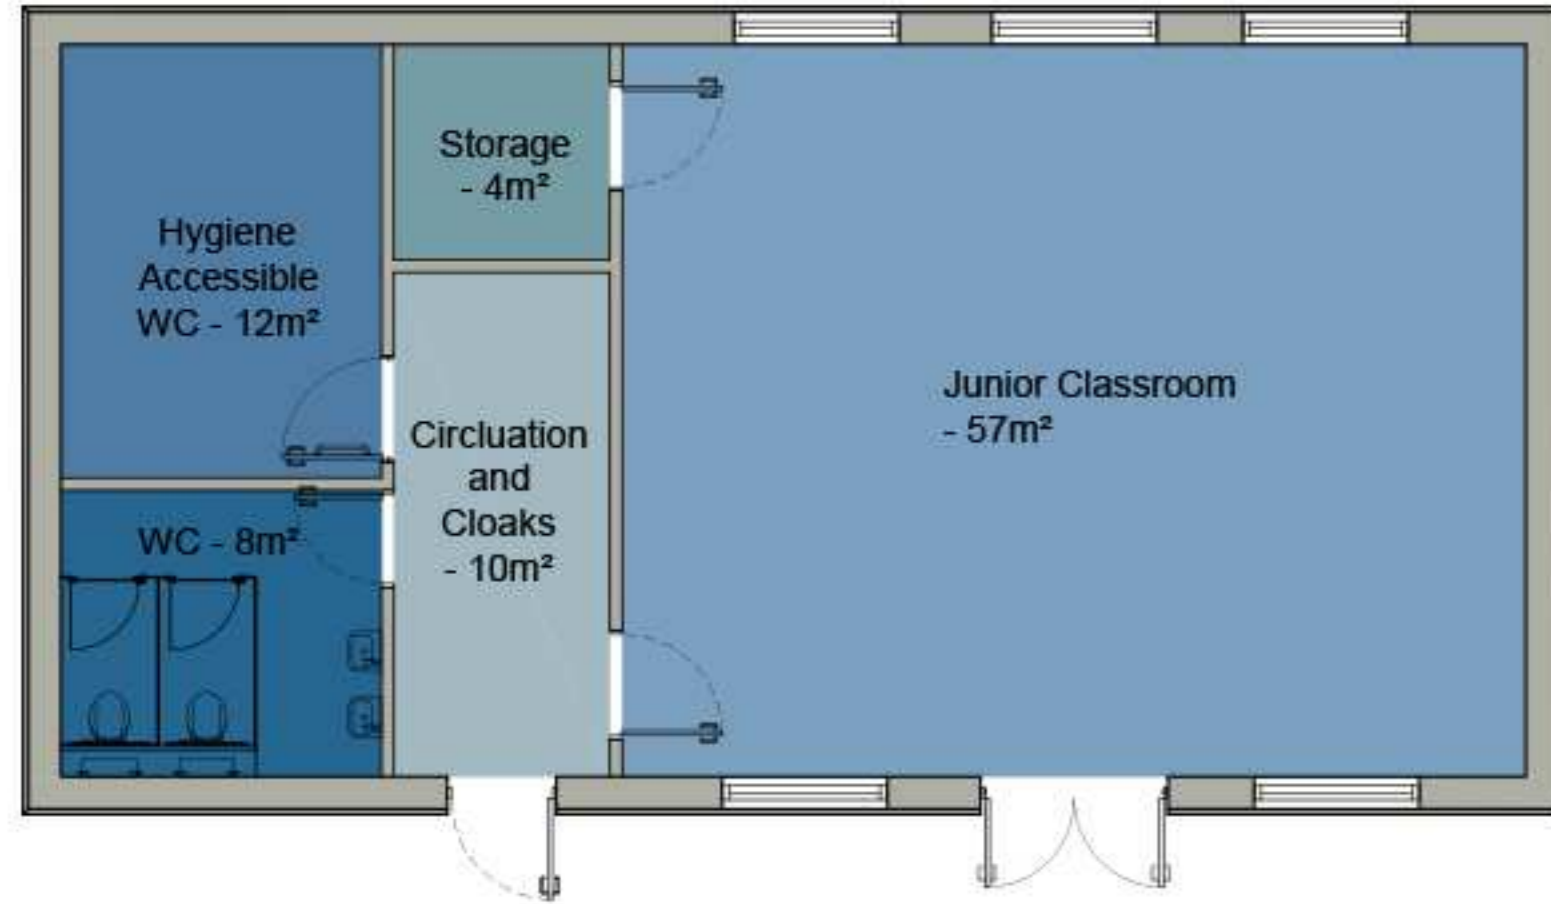


PROPOSED CLASSROOM FLOOR PLAN

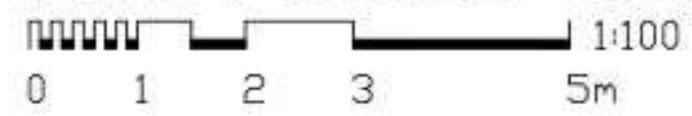


View of North Facing Elevation.



PROPOSED ELEVATIONS

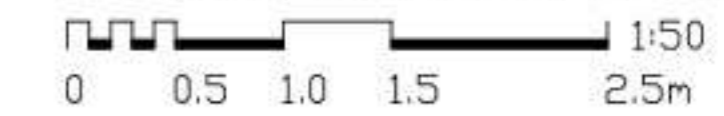

PROPOSED KITCHEN EXTENSION

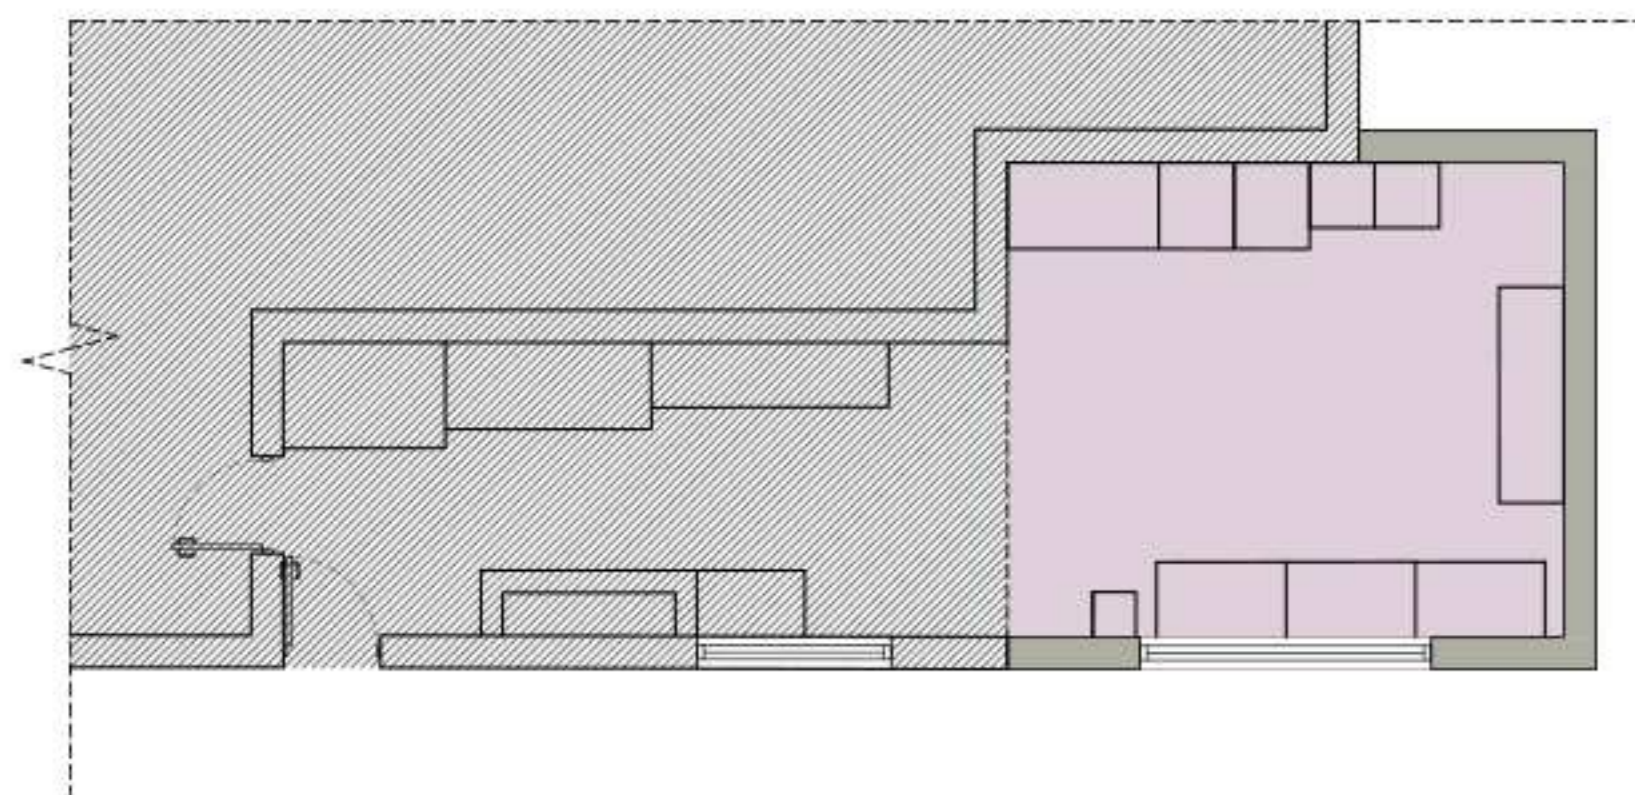

PROPOSED KITCHEN FLOOR PLAN

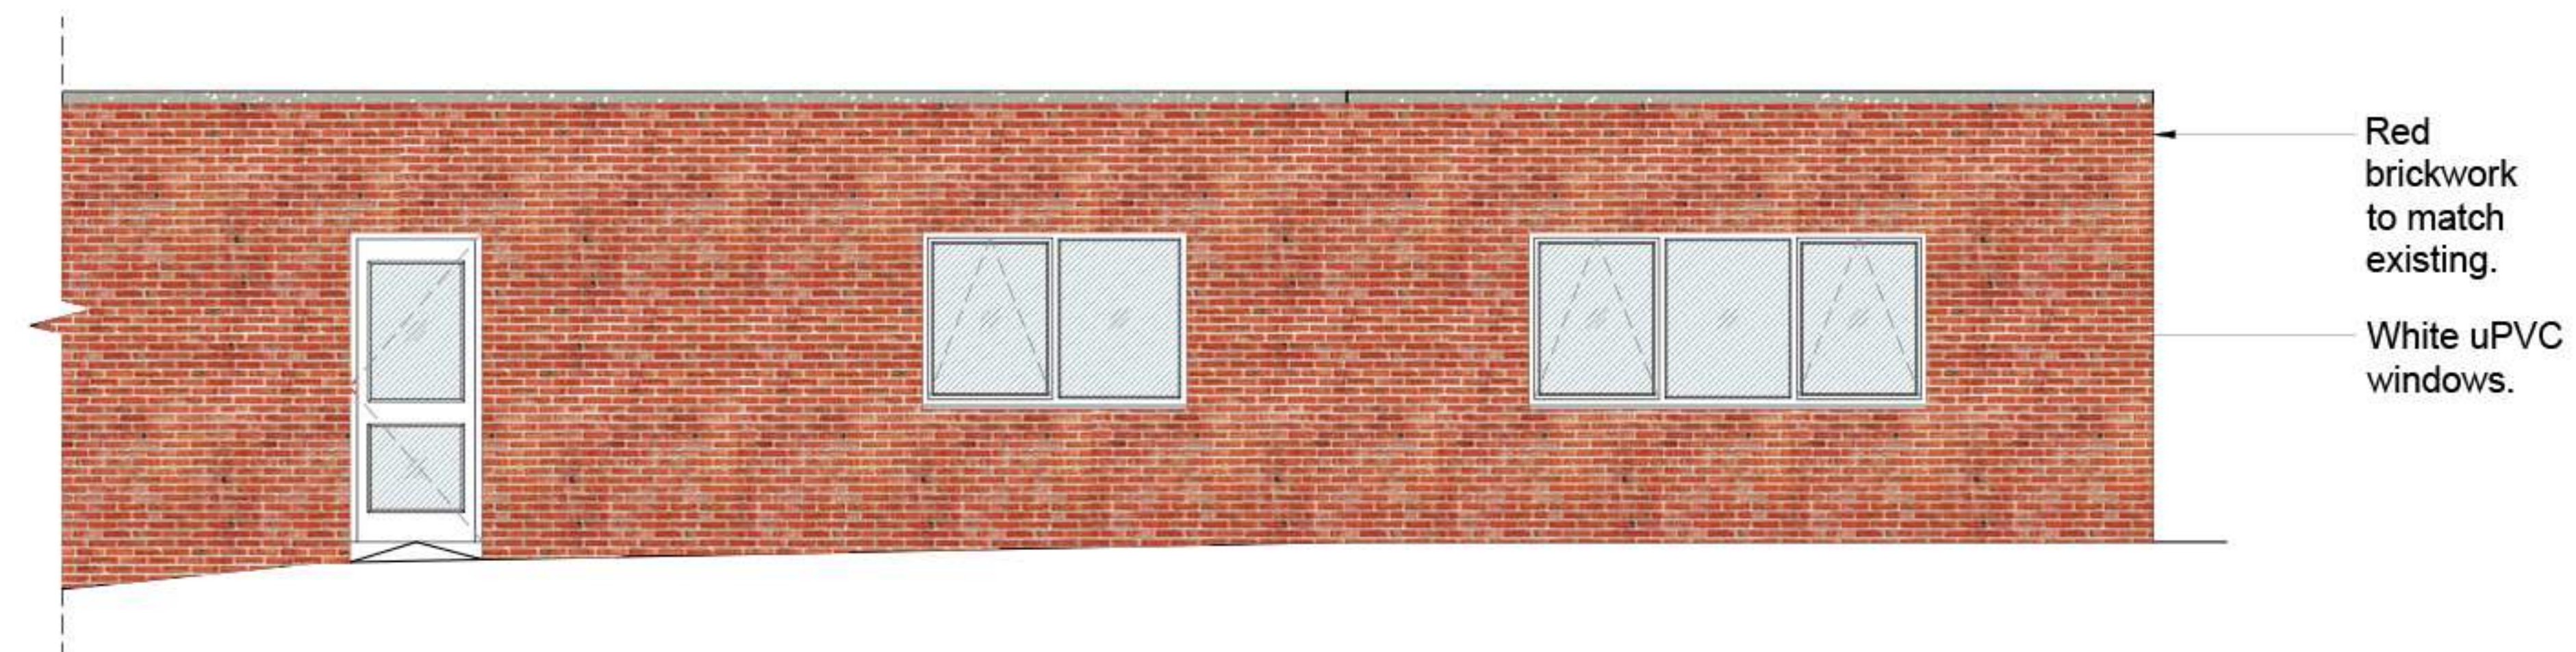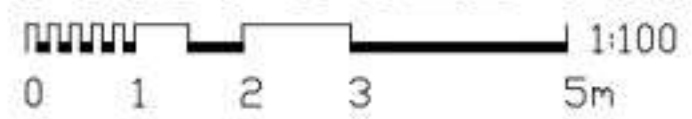

PROPOSED ELEVATIONS

